


NOTE 1: MATERIAL TYPE AND PLACEMENT REQUIREMENTS TO BE IN ACCORDANCE WITH AUTHORITY HAVING JURISDICTION IN PAVED AREAS. GRAVEL, LOAM AND SEED IN ACCORDANCE WITH AUTHORITY HAVING JURISDICTION IN NON-PAVED AREAS.

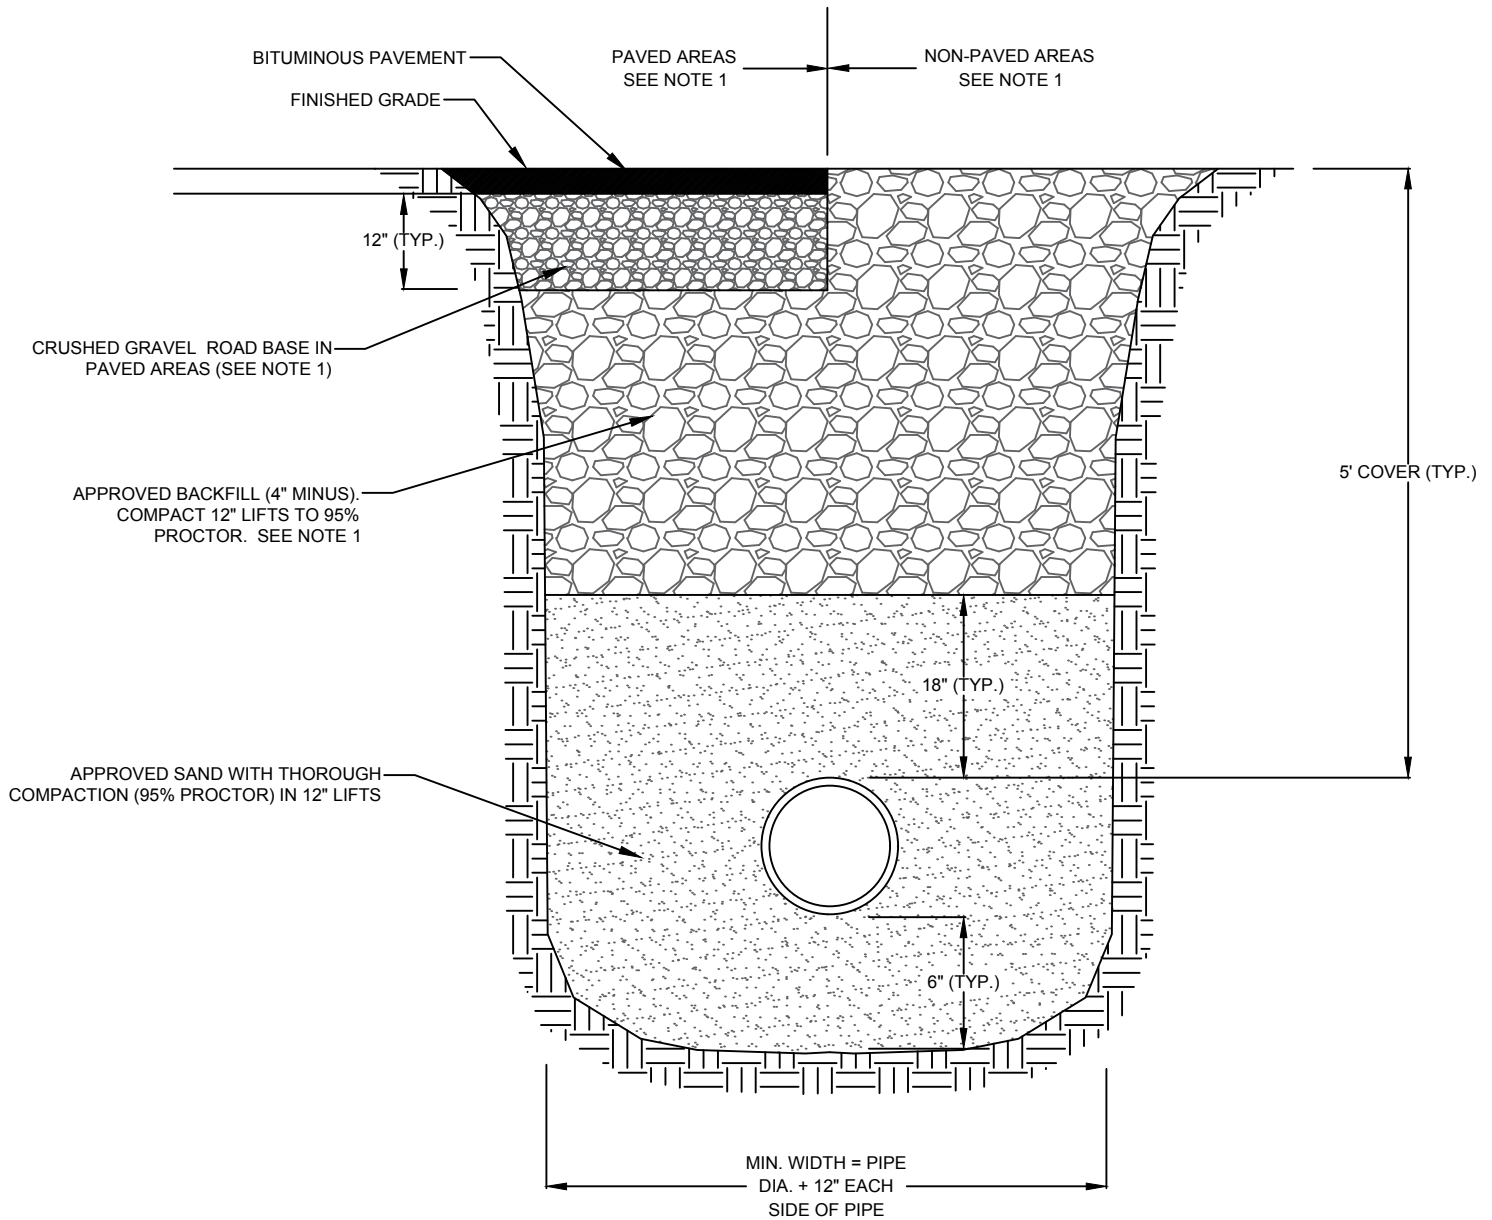

TYPICAL WATER MAIN TRENCH